

AUBERGE


ON THE PARK™

Parking Units - Level P2

Units 1-151

TRIDEL
BUILT FOR LIFE

ROWNTREE
ENTERPRISES

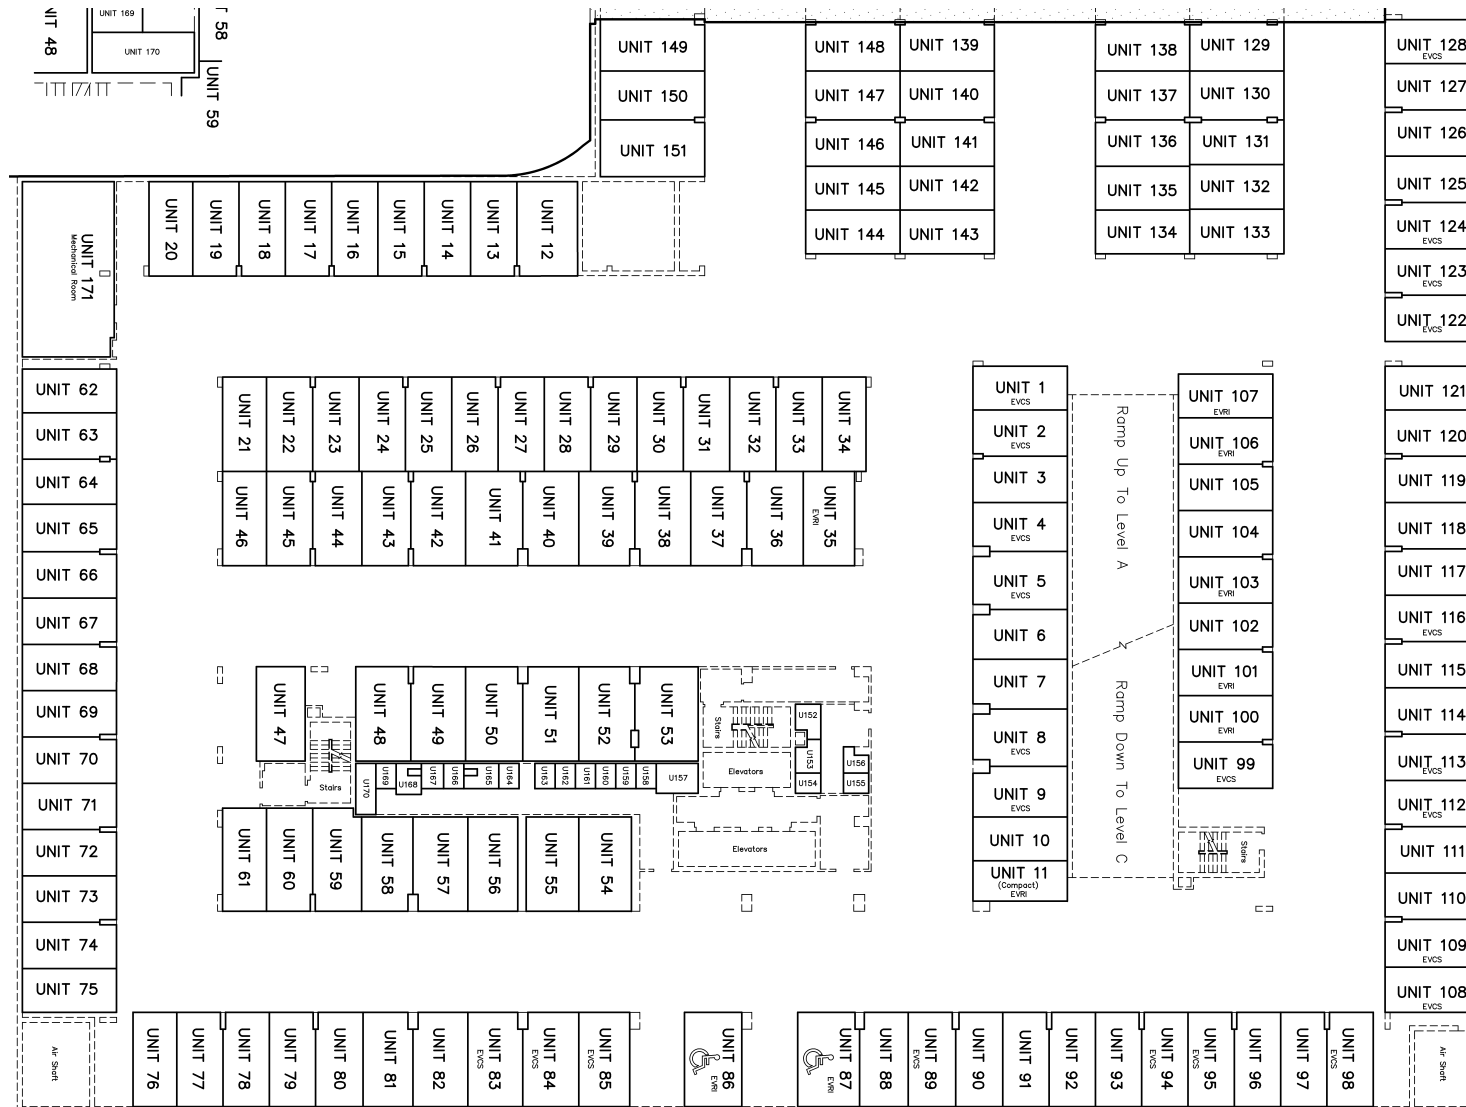

This plan is provided for information purposes only. Parking & Locker unit locations are approximate and subject to change without notice. ©Tridel 2022. ®Tridel and design, "D" design, Tridel Built for Life and design, Built Green Built for Life and design are registered Trademarks of Tridel Corporation. Project names and logos are Trademarks of their respective owners. All rights reserved. Illustrations are artist's concept only. Specifications subject to change without notice. E.&O.E. April 2022.

AUBERGE


ON THE PARK™

Parking Units - Level P3

Units 1-153

TRIDEL
BUILT FOR LIFE

ROWNTREE
ENTERPRISES

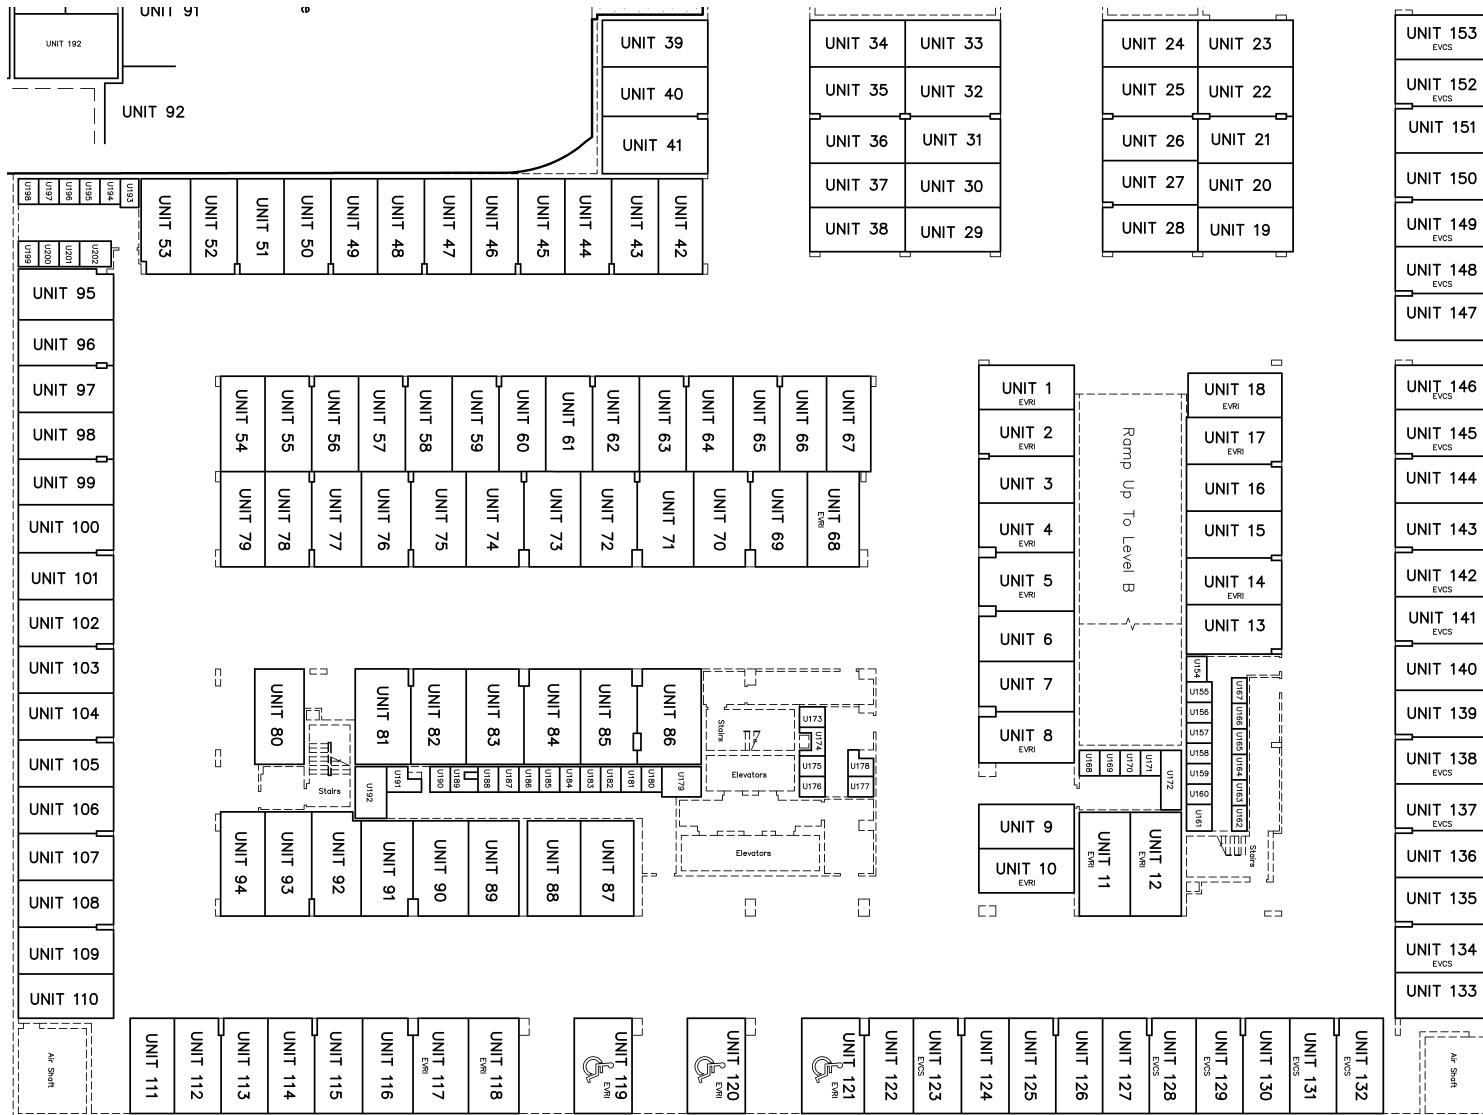

This plan is provided for information purposes only. Parking & Locker unit locations are approximate and subject to change without notice. ©Tridel 2022. ©Tridel and design, "D" design, Tridel Built for Life and design, Built Green Built for Life and design are registered Trademarks of Tridel Corporation. Project names and logos are Trademarks of their respective owners. All rights reserved. Illustrations are artist's concept only. Specifications subject to change without notice. E.&O.E. April 2022.

AUBERGE



ON THE PARK™

Locker Units - Ground Floor


Units 2-23

TRIDEL
BUILT FOR LIFE

ROWNTREE
ENTERPRISES

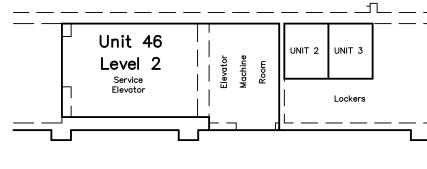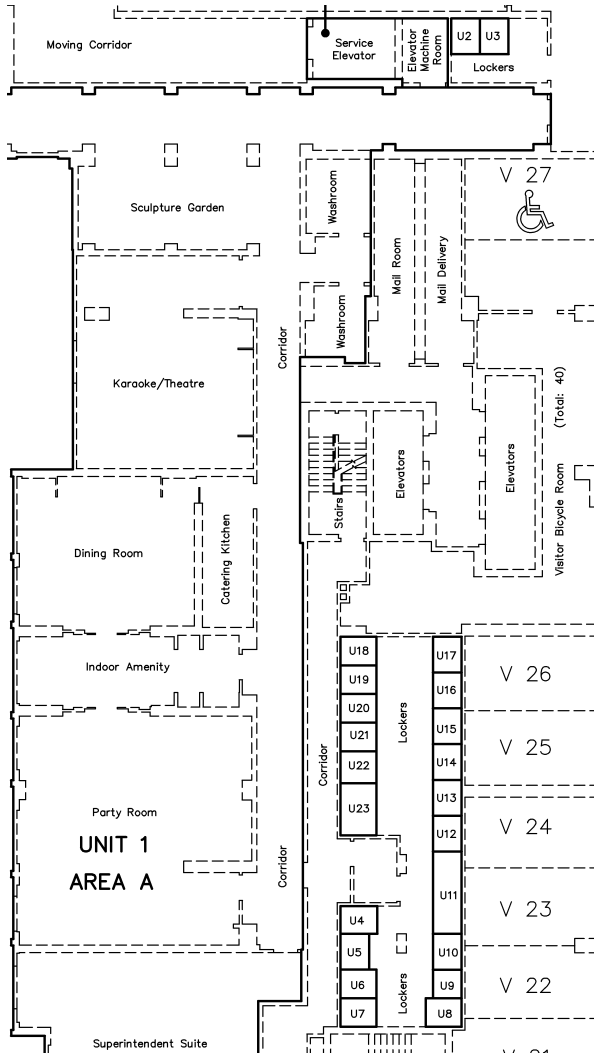

ENLARGEMENT OF UNITS 2 AND 3
(NOT TO SCALE)

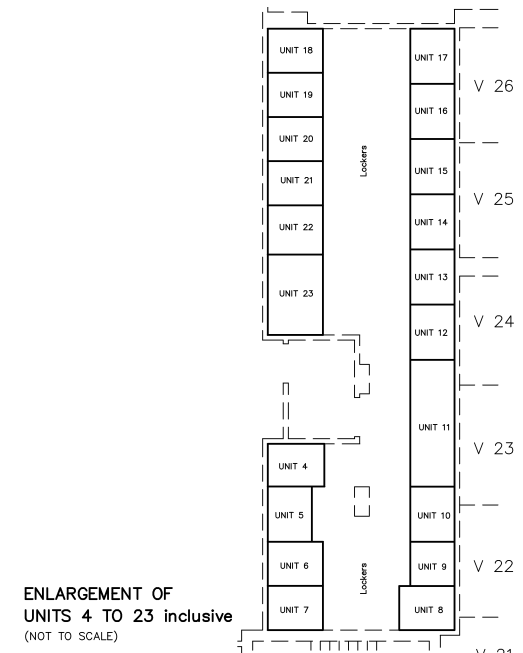

ENLARGEMENT OF
UNITS 4 TO 23 inclusive
(NOT TO SCALE)

This plan is provided for information purposes only. Parking & Locker unit locations are approximate and subject to change without notice. ©Tridel 2022. ®Tridel and design, "D" design, Tridel Built for Life and design, Built Green Built for Life and design are registered Trademarks of Tridel Corporation. Project names and logos are Trademarks of their respective owners. All rights reserved. Illustrations are artist's concept only. Specifications subject to change without notice. E.&O.E. April 2022.

AUBERGE



ON THE PARK™

Locker Units - 2nd Floor


Units 19-44

TRIDEL
BUILT FOR LIFE

ROWNTREE
ENTERPRISES

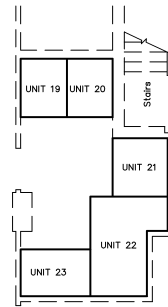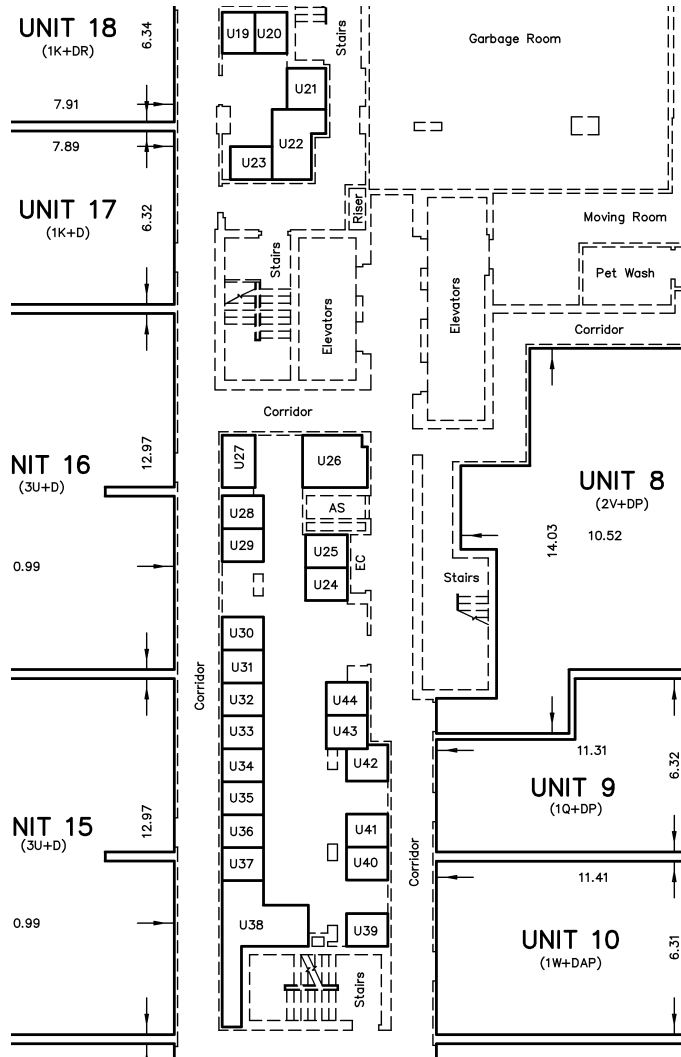

ENLARGEMENT OF UNITS 19 TO 23 inclusive
NOT TO SCALE

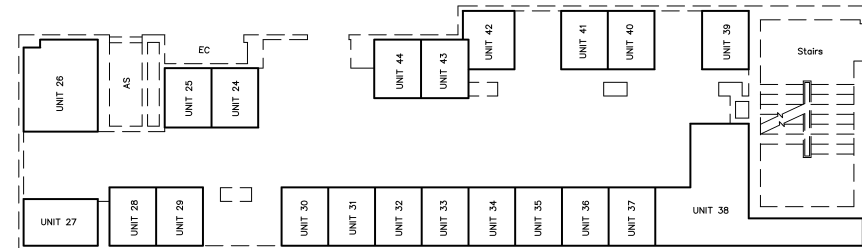

ENLARGEMENT OF UNITS 24 TO 44 inclusive
NOT TO SCALE

This plan is provided for information purposes only. Parking & Locker unit locations are approximate and subject to change without notice. ©Tridel 2022. ®Tridel and design, "D" design, Tridel Built for Life and design, Built Green Built for Life and design are registered Trademarks of Tridel Corporation. Project names and logos are Trademarks of their respective owners. All rights reserved. Illustrations are artist's concept only. Specifications subject to change without notice. E.&O.E. April 2022.

AUBERGE


ON THE PARK™

Locker Units - 3rd Floor


Units 24-103

TRIDEL
BUILT FOR LIFE

ROWNTREE
ENTERPRISES

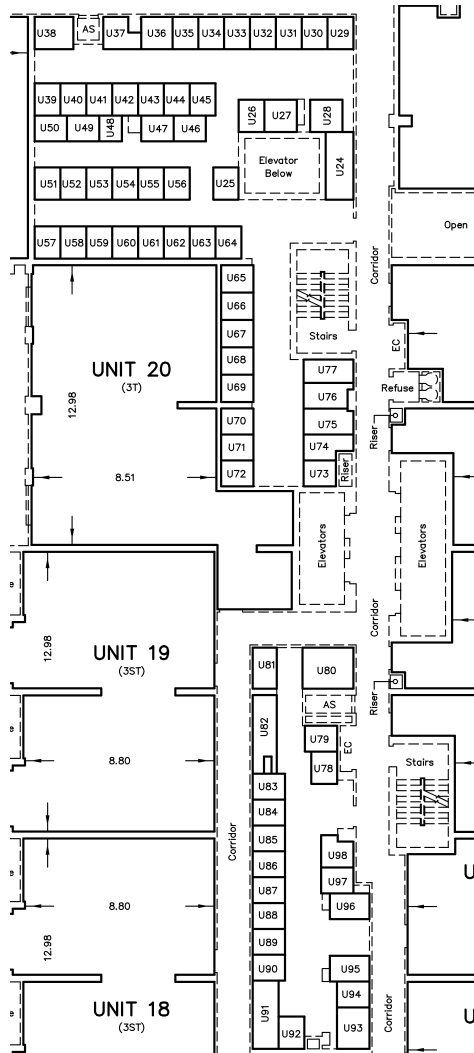

ENLARGEMENT OF UNITS 24 TO 77 inclusive
NOT TO SCALE

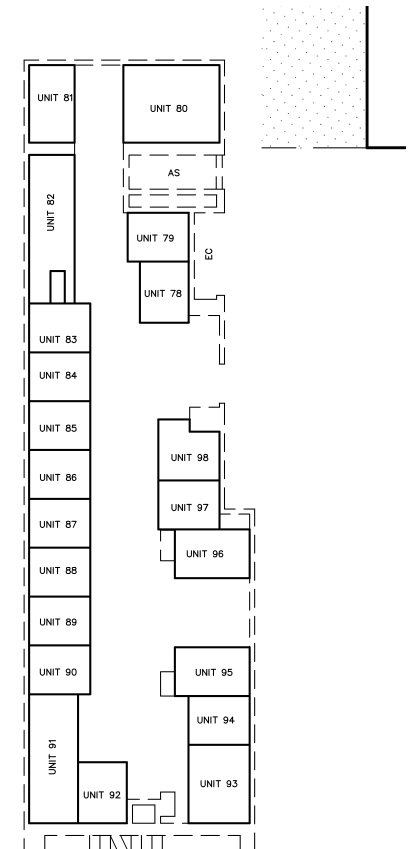

ENLARGEMENT OF UNITS 78 TO 98 inclusive
NOT TO SCALE

This plan is provided for information purposes only. Parking & Locker unit locations are approximate and subject to change without notice. ©Tridel 2022. ®Tridel and design, "D" design, Tridel Built for Life and design, Built Green Built for Life and design are registered Trademarks of Tridel Corporation. Project names and logos are Trademarks of their respective owners. All rights reserved. Illustrations are artist's concept only. Specifications subject to change without notice. E.&O.E. April 2022.

AUBERGE


ON THE PARK™

TRIDEL
BUILT FOR LIFE


ROWNTREE
ENTERPRISES

Locker Units - 4th Floor


Units 26-96

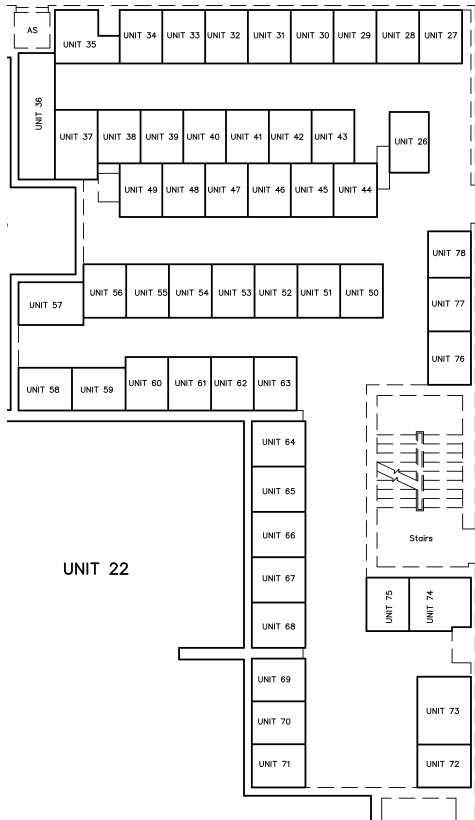

ENLARGEMENT OF UNITS 26 TO 78 inclusive
NOT TO SCALE

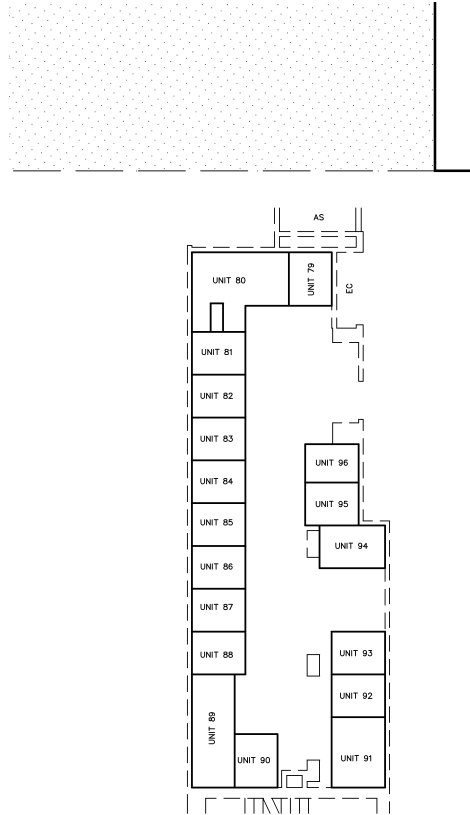

ENLARGEMENT OF UNITS 79 TO 96 inclusive
NOT TO SCALE

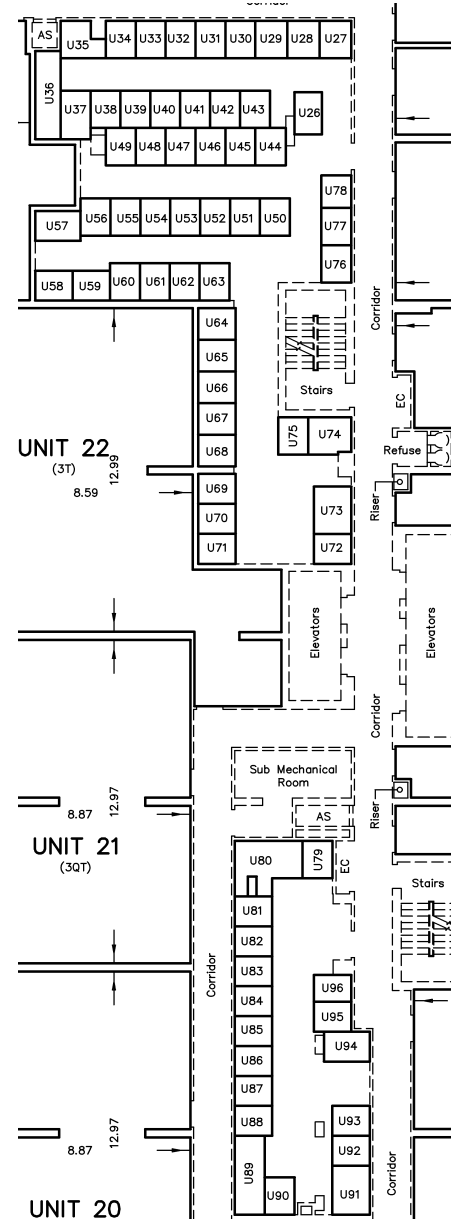

This plan is provided for information purposes only. Parking & Locker unit locations are approximate and subject to change without notice. ©Tridel 2022. ®Tridel and design, "D" design, Tridel Built for Life and design, Built Green Built for Life and design are registered Trademarks of Tridel Corporation. Project names and logos are Trademarks of their respective owners. All rights reserved. Illustrations are artist's concept only. Specifications subject to change without notice. E.&O.E. April 2022.